


- FEATURES :
- ALUMINUM CONSTRUCTION 6061-T6
  - 3/4" THK. x 17" WD. SLOTTED WALKWAY GRATING
  - HANDRAIL 31" HIGH WITH INTERMEDIATE HANDRAIL AT 18"
  - 17'-6" ROAD CLEARANCE
  - SIGN MOUNTING BRACKETS WELDED TO THE STRUCTURE
  - 12" LED FLASHING LIGHT CAN BE FURNISHED
  - REMOVABLE LADDER GUARD
  - STRUCTURE MEETS AAR AND AASHTO REQUIREMENTS
  - 12" PIPE DOUBLE MAST WILL BE SUPPLIED WITH 32'-0" TO 40'-0" ARM

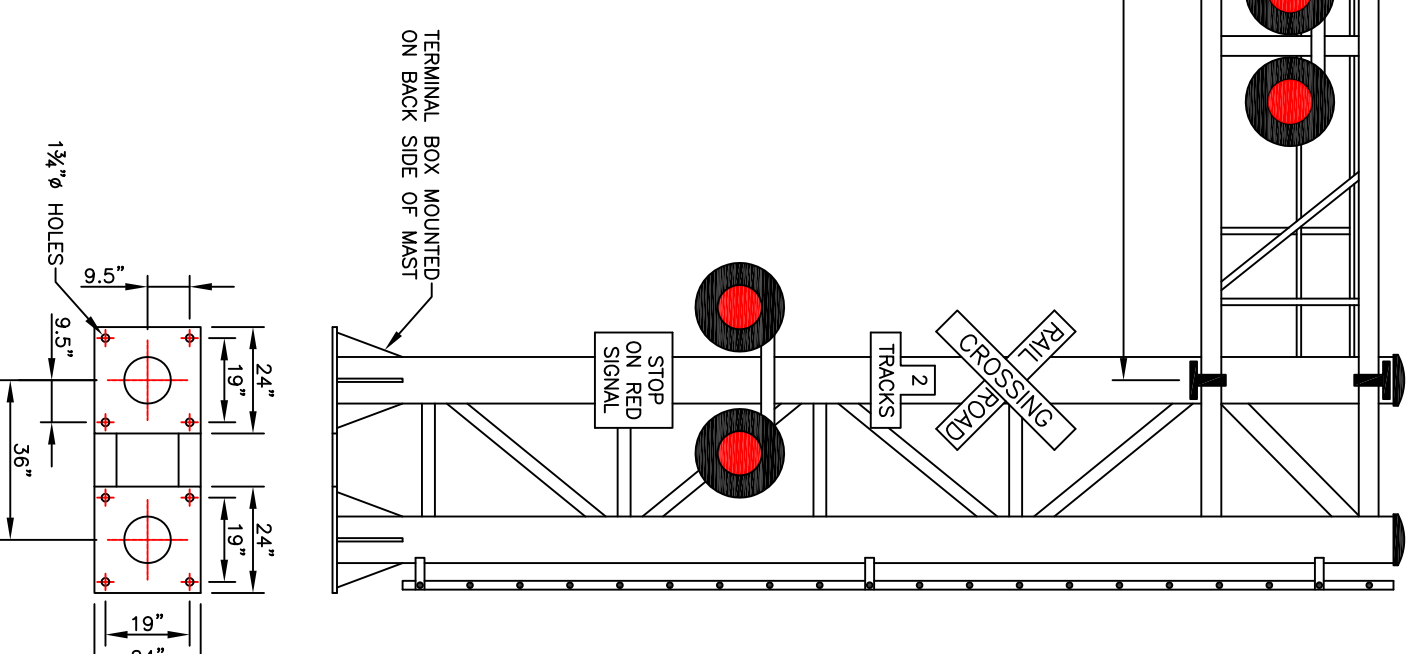

BUILD PER LATEST REVISION OF TCR'S WORKMANSHIP STANDARDS UNLESS OTHERWISE NOTED.

REV.	DATE	BY	DESCRIPTION

THIS DOCUMENT CONTAINS PROPRIETARY INFORMATION. DUPLICATION OR DISCLOSURE IS PROHIBITED WITHOUT THE EXPRESSED WRITTEN CONSENT OF TCR RAIL SYSTEMS, LLC.

TOLERANCES:  
UNLESS OTHERWISE SPECIFIED  
FRACTIONAL : ± 1/16"  
2 PLACE DEC. : ± .05  
3 PLACE DEC. : ± .005  
ANGULAR : ± 1'

**TCR RAIL SYSTEMS**  
211 E. MAIN STREET  
SIMPSONVILLE, KY 40067  
PH: (502) 405-3004  
FAX: (502) 405-3076

**DOUBLE MAST CANTILEVER**

DRAWN BY: D. MONAY  
APPROVED: NTS  
SCALE: NTS  
ECN: NTS  
DATE: 1/10/14

PART NO. MA540022  
DWG. NO. MA540022