
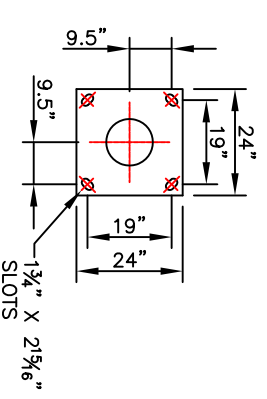


- FEATURES :
- ALUMINUM CONSTRUCTION 6061-T6
 - 3/4" THK. x 17" WD. SLOTTED WALKWAY GRATING
 - HANDRAIL 31" HIGH WITH INTERMEDIATE HANDRAIL AT 18"
 - 17'-6" ROAD CLEARANCE
 - SIGN MOUNTING BRACKETS WELDED TO THE STRUCTURE
 - 12" LED FLASHING LIGHT CAN BE FURNISHED
 - REMOVABLE LADDER GUARD
 - STRUCTURE MEETS AAR AND AASHTO REQUIREMENTS
 - 12" SINGLE PIPE MAST WILL BE SUPPLIED WITH 10'-0" TO 22'-0" ARM
 - 12" PIPE MAST WILL BE SUPPLIED WITH 24'-0" TO 30'-0" ARM

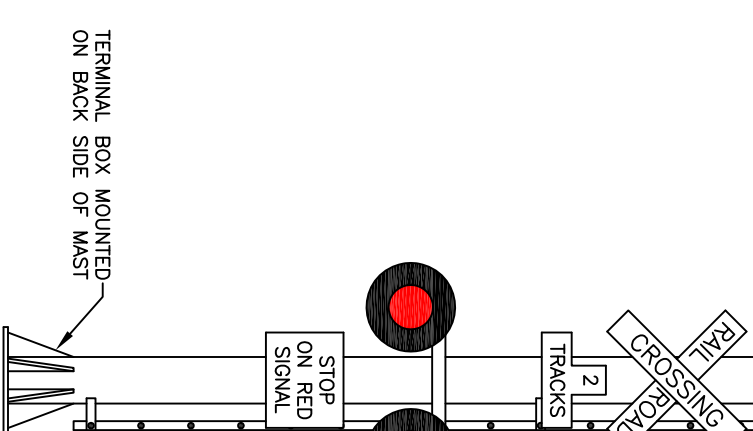

BUILD PER LATEST REVISION OF TCR'S WORKMANSHIP STANDARDS UNLESS OTHERWISE NOTED.

REV.	DATE	BY	DESCRIPTION

THIS DOCUMENT CONTAINS PROPRIETARY INFORMATION. DUPLICATION OR DISCLOSURE IS PROHIBITED WITHOUT THE EXPRESSED WRITTEN CONSENT OF TCR RAIL SYSTEMS, LLC.

TOLERANCES:
UNLESS OTHERWISE SPECIFIED

FRACTIONAL : ± 1/16"
2 PLACE DEC. : ± .05
3 PLACE DEC. : ± .005
ANGULAR : ± 1'

TCR RAIL SYSTEMS

211 E. MAIN STREET
SIMPSONVILLE, KY 40067
PH: (502) 405-3004
FAX: (502) 405-3076

DRAWN BY: D. MCNAY
APPROVED: NTS
SCALE: NTS
ECN: NTS
DATE: 1/10/14

PART NO. MA540021

SINGLE MAST CANTILEVER